


ANSI/SPRI/FM4435/ES-1 TEST PRESSURES UP TO 239 PSF (HORIZONTAL)

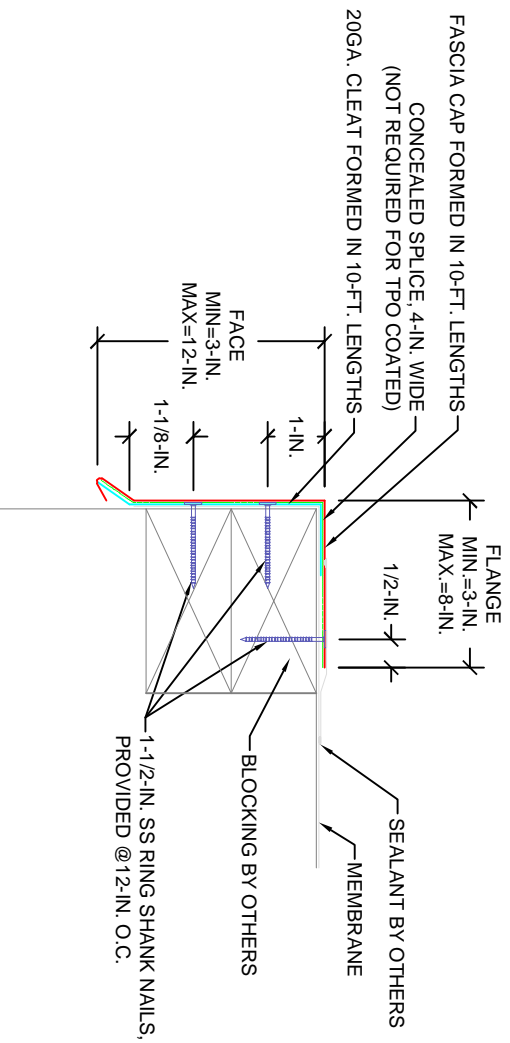

FOR MASONRY APPLICATIONS, PLEASE CONTACT OMG.
 CONTACT OMG FOR APPROPRIATE RECOMMENDATIONS NEEDED TO MEET/EXCEED
 ANSI/SPRI/FM4435/ES-1 DESIGN CRITERIA

APPLICATIONS
 SINGLE-PLY MEMBRANES
 MODIFIED BITUMEN
 BURR

SIZES:
 SEE DRAWING

NOTES:
 1-REFER TO ROOF MEMBRANE MANUFACTURER FOR
 THEIR APPROVED INSTALLATION DETAIL.

2-TESTED IN ACCORDANCE WITH ANSI/SPRI/FM4435/ES-1.

ANSI/SPRI/FM4435/ES-1 TESTED



Approved

OMG
 A Commerce Way
 828-676-1700
 www.omgroofing.cc

Edgesystems

MADE	DRIP EDGE FASCIA
DRAWN BY: P.L.	SCALE: NOT TO SCALE
APPRO. BY: KCP	SHEET: 1 OF 1
DATE: 02/21/2020	
DATE: 02/21/2020	