


ANSI/SPRI/FM4435/ES-1 TEST PRESSURES UP TO 329 PSF (VERTICAL), AND 190 PSF (HORIZONTAL)

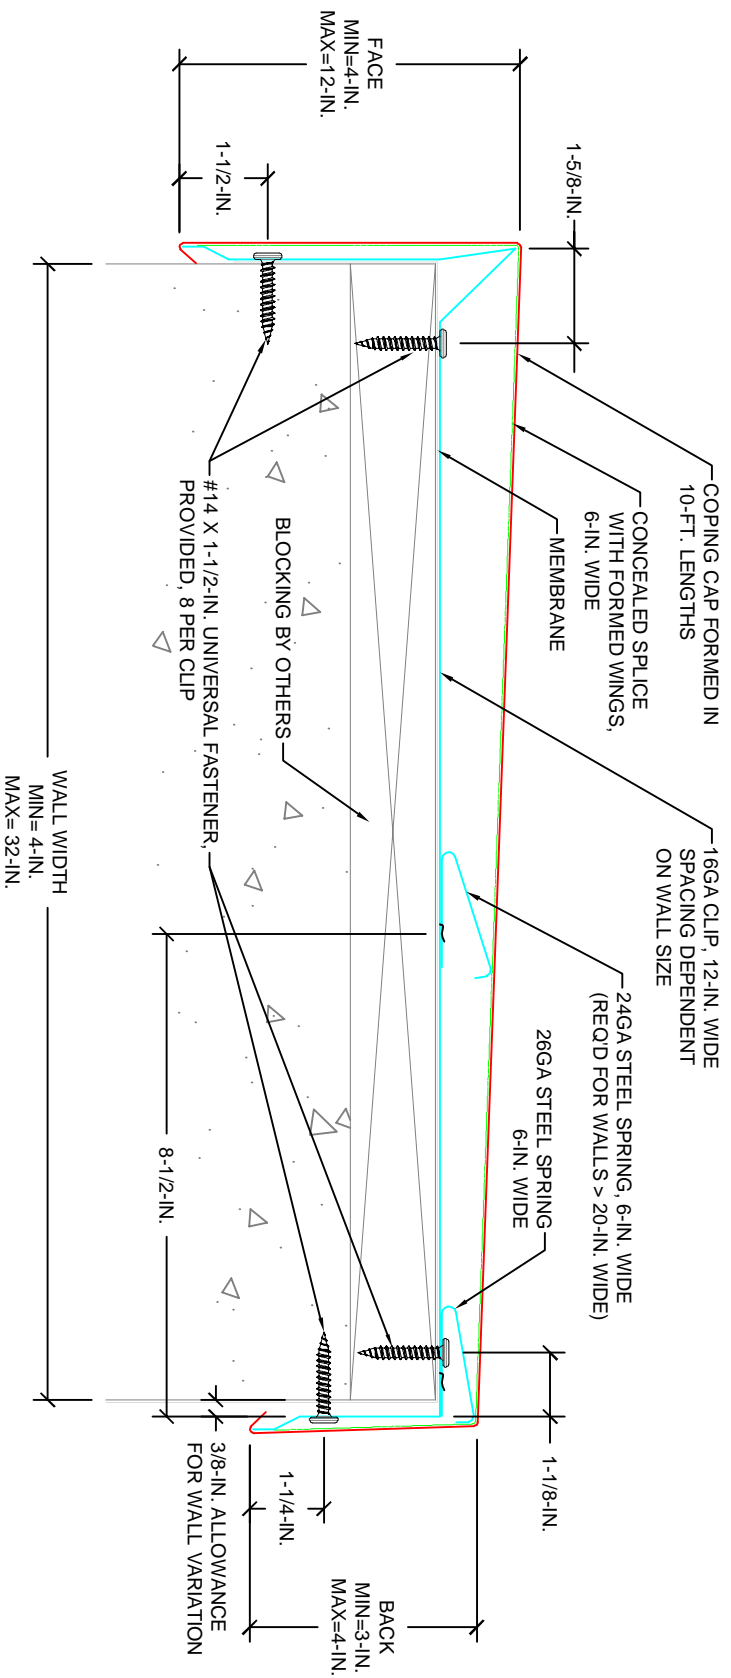

Clip Spacing = 30-IN. On Center - for wall size ≤ 24-IN.
 Clip Spacing = 24-IN. On Center - for wall size > 24-IN.

APPLICATIONS
 SINGLE-PLY MEMBRANES
 MODIFIED BITUMEN
 BUR

SIZES:
 SEE DRAWING

NOTES:
 1-REFER TO ROOF MEMBRANE MANUFACTURER FOR THEIR APPROVED INSTALLATION DETAIL.
 2-TESTED IN ACCORDANCE WITH ANSI/SPRI/FM4435/ES-1.

ANSI/SPRI/FM4435/ES-1 TESTED Approved

PRE-DRILL WITH 3/16-IN. DRILL BIT FOR MASONRY CONDITIONS FOR UNIVERSAL FASTENERS.
 CONTACT OMG FOR APPROPRIATE RECOMMENDATIONS NEEDED TO MEET/EXCEED ANSI/SPRI/FM4435/ES-1 DESIGN CRITERIA

OMG
Edgesystems
 A Commitment to the Way
 828-676-1700
 www.omgroofing.cc

MADE	PERMASNAP PREMIER PLUS COPING
DRAWN BY: FL	DATE: 02/21/2020
APPR. BY: KP	DATE: 02/21/2020
SCALE	NOT TO SCALE
SHEET 1 OF 1	